

SAMPLE TEXT SURVEY

COUNTY, OHIO
TOWNSHIP, CITY
SUBDIVISION & LOTS

SECTION, TOWN, RANGE, MILITARY SURVEY NO.


CLEAR STATEMENT AS TO THE BASIS OF THE REFERENCE DIRECTION USED

BEARINGS SHOWN HEREON ARE ON AN ASSUMED MERIDIAN AND ARE USED TO DEDUCE ANGLES ONLY.

DEED REFERENCE
BOOK _____ PAGE _____

PERTINENT DOCUMENTS AND SOURCES OF DATA USED:

COUNTY ROAD RECORDS P.310 P.21

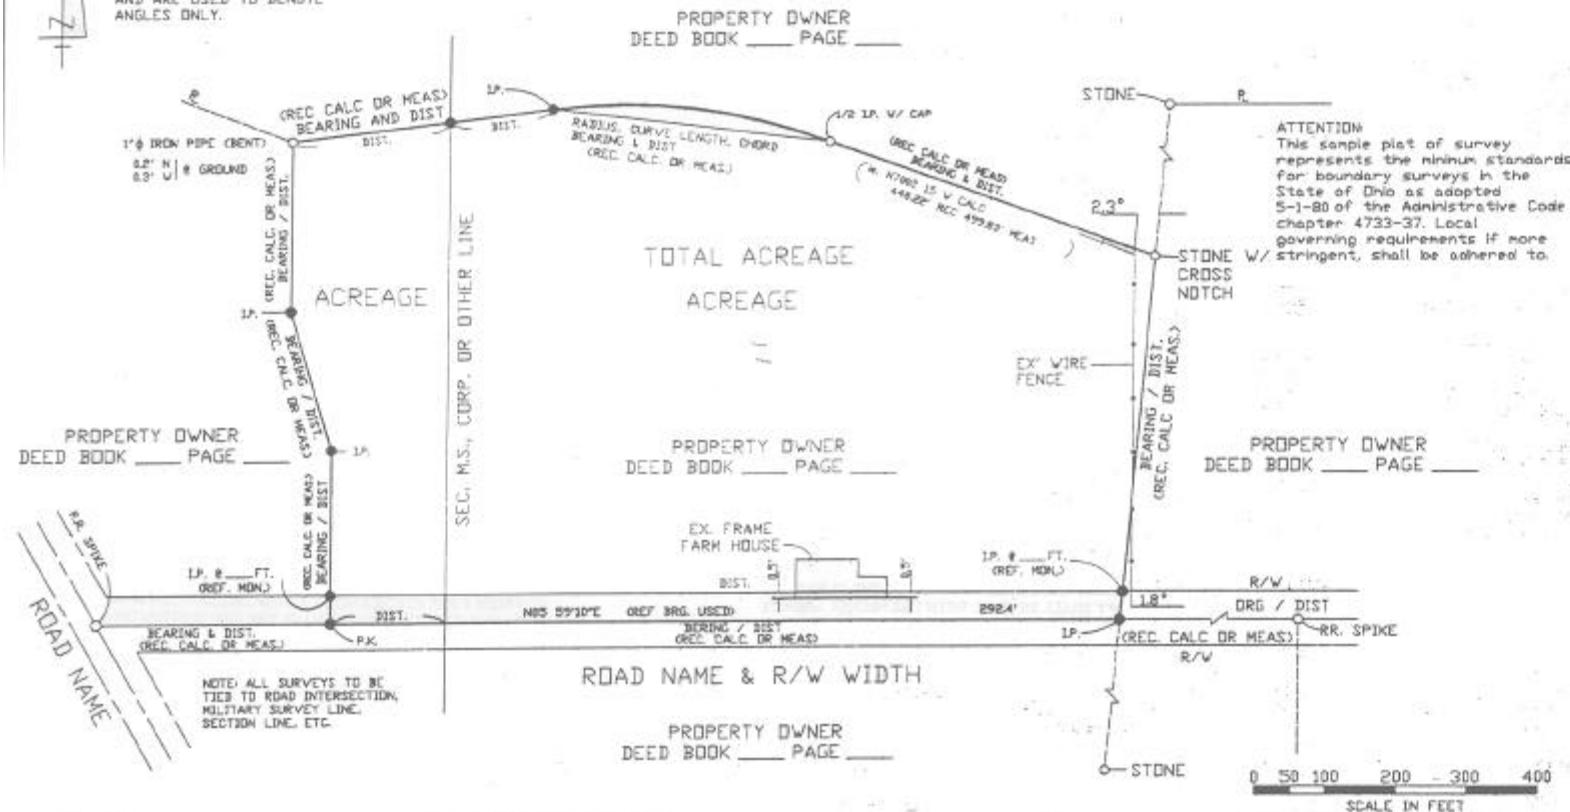

ATTENTION
This sample plat of survey represents the minimum standards for boundary surveys in the State of Ohio as adopted 5-1-80 of the Administrative Code chapter 4733-37. Local governing requirements if more stringent, shall be adhered to.

LEGEND
○ MONUMENT FOUND
● MONUMENT SET
NOTE: SHOW MATERIAL, SIZE, POSITION & CONDITION AT EACH MONUMENT

INFORMATION TO BE SHOWN:
LINE CITED IN THE DEED DESCRIPTION AND THE RELATIONSHIP OF THE PROPERTY TO THIS CONTROL.
GENERAL NOTATION DESCRIBING THE EVIDENCE OF OCCUPATION THAT MAY BE FOUND ALONG EVERY BOUNDARY OR OCCUPATION LINE.



Signature
NAME OF SURVEYOR
OHIO REG. NO.

CLIENT INFORMATION	
SURVEY CO. INFORMATION	
DATE: _____	SCALE: _____

REV. 1-88



MINIMUM STANDARDS FOR LAND SURVEYS
 Published and Distributed as a Public Service
 Professional Land Surveyors of Ohio, Inc.
 445 King Avenue, Columbus, Ohio 43201-2699